


2 FIRST FLOOR PLAN W/ RECOMMENDATIONS
PR.1 1/4"=1'-0"

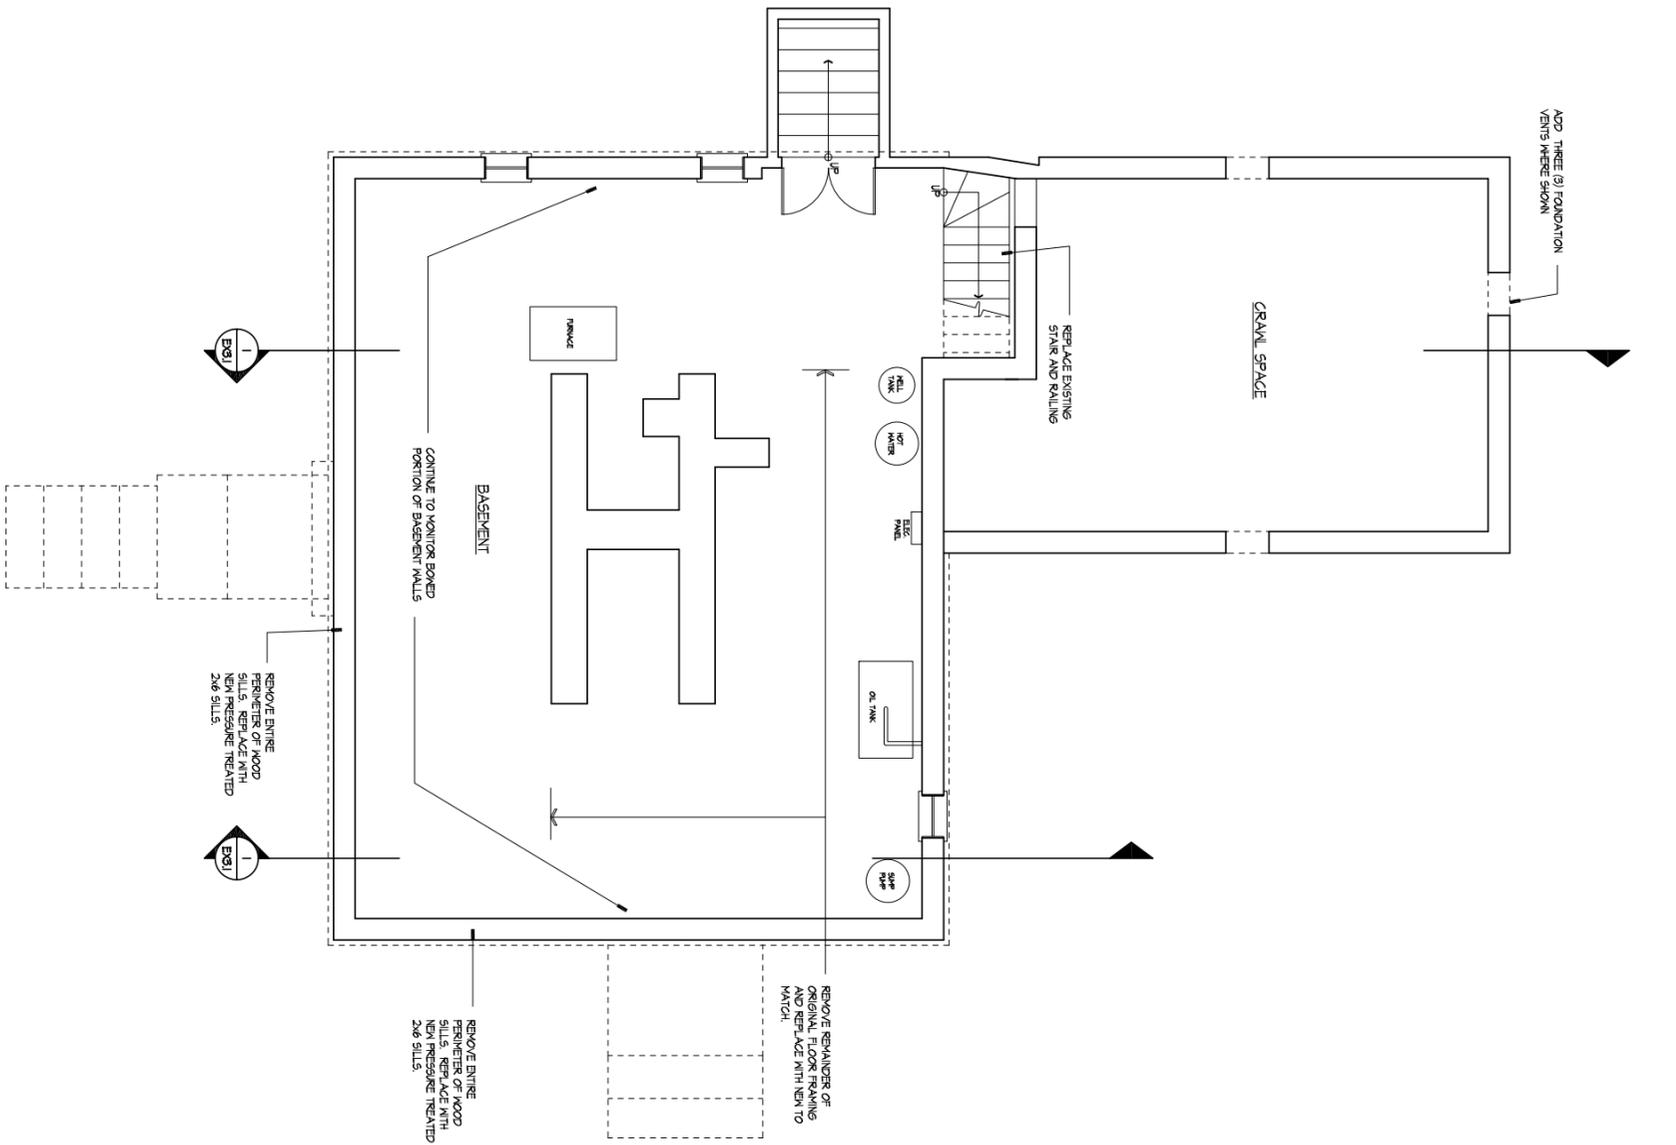

1 BASEMENT/FOUNDATION PLAN W/ RECOMMENDATIONS
PR.1 1/4"=1'-0"



This drawing is not to be reproduced or used in contract on building without the written authorization of PAUL B. BAILEY ARCHITECT, LLC. This drawing and details on it, as an instrument of service, is the property of the Architect and may be used for the specific project and shall not be copied, copied or reproduced, in whole or in part, without the written consent of the Architect.

PROJECT:
THE JONATHAN TRUMBULL JUNIOR HOUSE MUSEUM
760 TRUMBULL HIGHWAY
LIBRANON, CONNECTICUT

ISSUE	DATE	DESCRIPTION

PREPARED BY:
RECOMMENDATIONS

PAUL B. BAILEY
• ARCHITECT •
110 AUDUBON STREET
NEW HAVEN, CONNECTICUT 06510
203 - 776 - 8888 F 203 - 772 - 1365

DATE: 12/16/2011 DRAWN BY:
SCALE: 1/4"=1'-0" CHECKED BY:
JOB NO. 151

DRAWING NAME:
PROPOSED FLOOR PLANS

PR.1