


This drawing is not to be reproduced or used to contract any building without the written authorization of PAUL B. BAILEY ARCHITECT, LLC. This drawing and details on it, as instrument of service, is the property of the Architect and may be used for the specific project and shall not be loaned, copied or reproduced without the prior consent of the Architect.

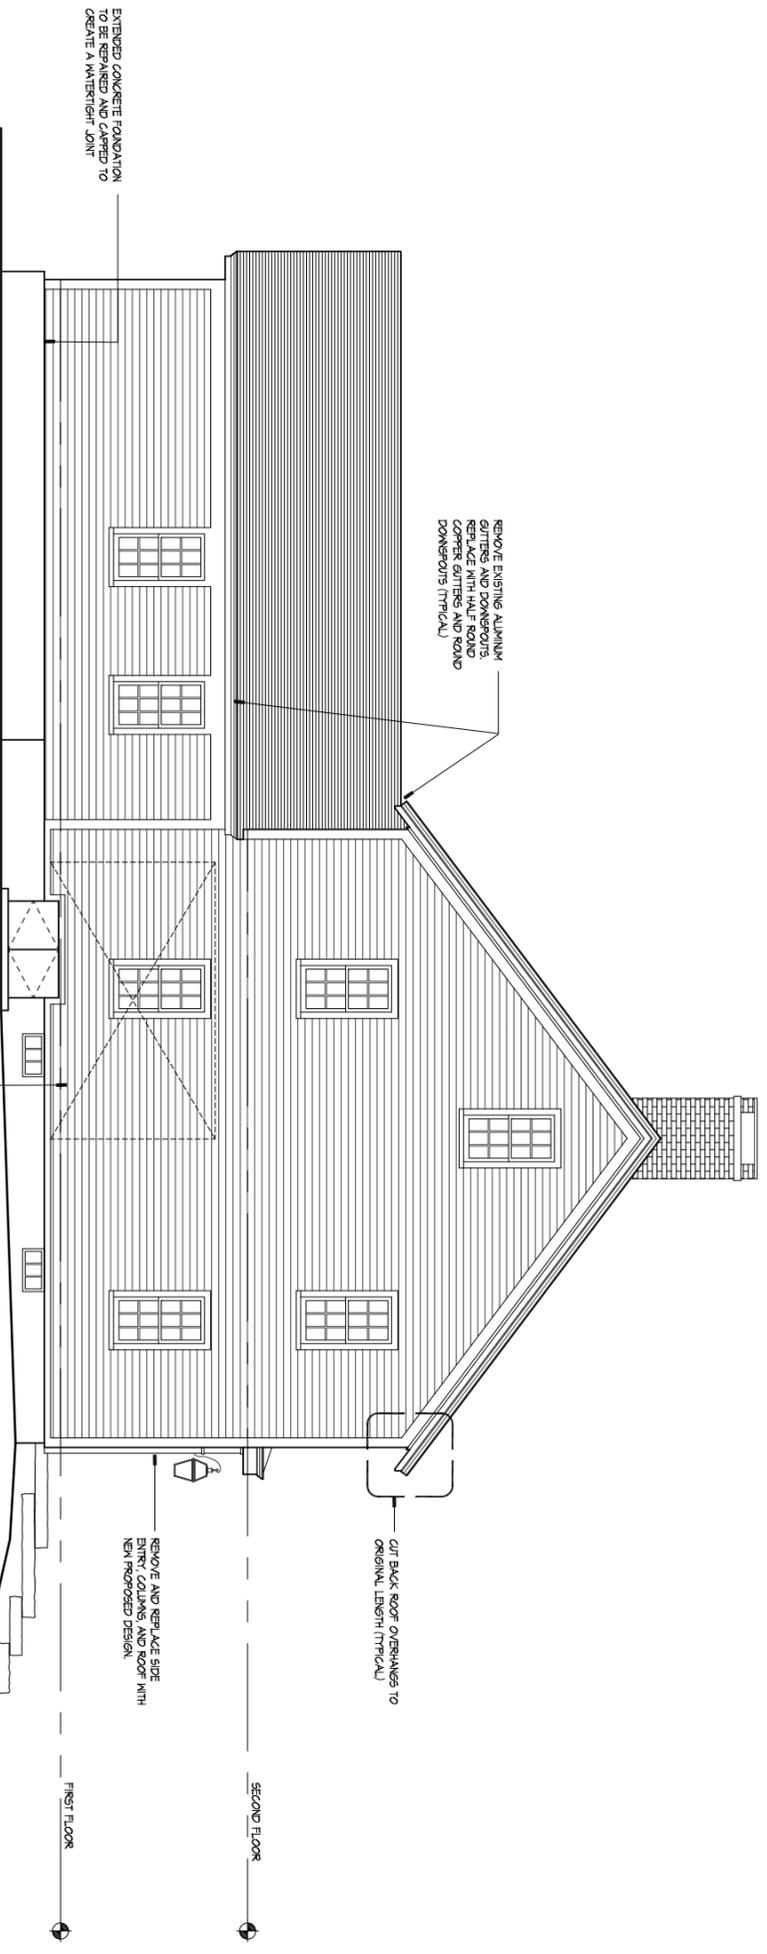

1  
RECOMMENDATIONS  
RIGHT SIDE ELEVATION (PROJECT SOUTH ELEVATION)  
PR2.2 1/4"=1'-0"



2  
RECOMMENDATIONS  
LEFT SIDE ELEVATION (PROJECT NORTH ELEVATION)  
PR2.2 1/4"=1'-0"

PROJECT:  
**THE JONATHAN TRUMBULL JUNIOR HOUSE MUSEUM**  
780 TRUMBULL HIGHWAY  
LEBANON, CONNECTICUT

ISSUE	DATE	DESCRIPTION

PHASE:  
**RECOMMENDATIONS**

PAUL B. BAILEY  
• ARCHITECT •  
110 AUDUBON STREET  
NEW HAVEN, CONNECTICUT 06510  
203 . 776 . 8888 F 203 . 772 . 1365  
DATE: 12/6/2011 DRAWN BY:  
SCALE: 1/4"=1'-0" CHECKED BY:  
JOB NO. 151

DRAWING NAME:  
**PROPOSED ELEVATIONS**

**PR2.2**