


**1**  
PR31 1/4"=1'-0"  
BUILDING SECTION - RECOMMENDATIONS

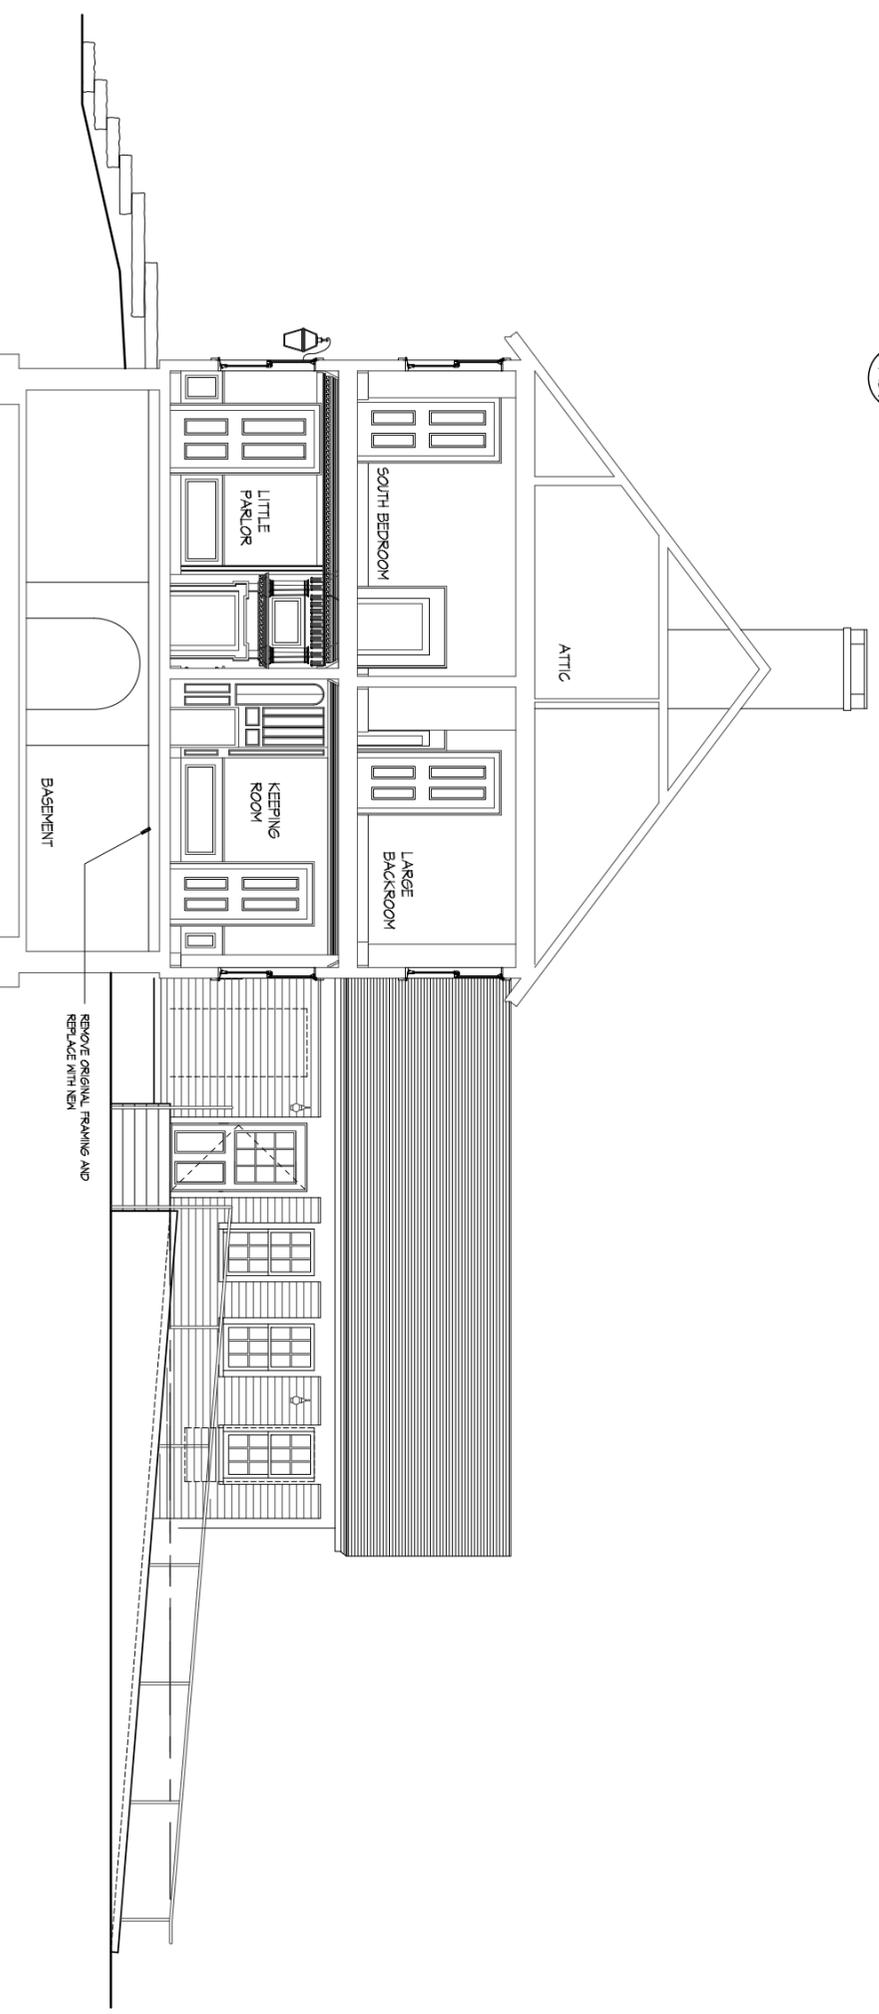

**2**  
PR31 1/4"=1'-0"  
BUILDING SECTION -- RECOMMENDATIONS

This drawing is not to be reproduced or used to contract any building without the written authorization of PAUL B. BAILEY ARCHITECT, LLC. This drawing and details on it, as instrument of service, is the property of the Architect and may be used for this specific project and shall not be loaned, copied or reproduced without the prior consent of the Architect.

**PROJECT:**

**THE JONATHAN TRUMBULL JUNIOR HOUSE MUSEUM**  
760 TRUMBULL HIGHWAY  
LEBANON, CONNECTICUT

ISSUE	DATE	DESCRIPTION

**PHASE:**  
**RECOMMENDATIONS**

**PAUL B. BAILEY ARCHITECT.**  
110 AUDUBON STREET  
NEW HAVEN, CONNECTICUT 06510  
203 . 776 . 8888 F 203 . 772 . 1365

DATE: 12/16/2011 DRAWN BY:  
SCALE: 1/4"=1'-0" CHECKED BY:  
JOB NO. 151

**DRAWING NAME:**  
**PROPOSED BUILDING SECTIONS**

**PR31**