



Aspinall Fields Dugouts


Front Elevation

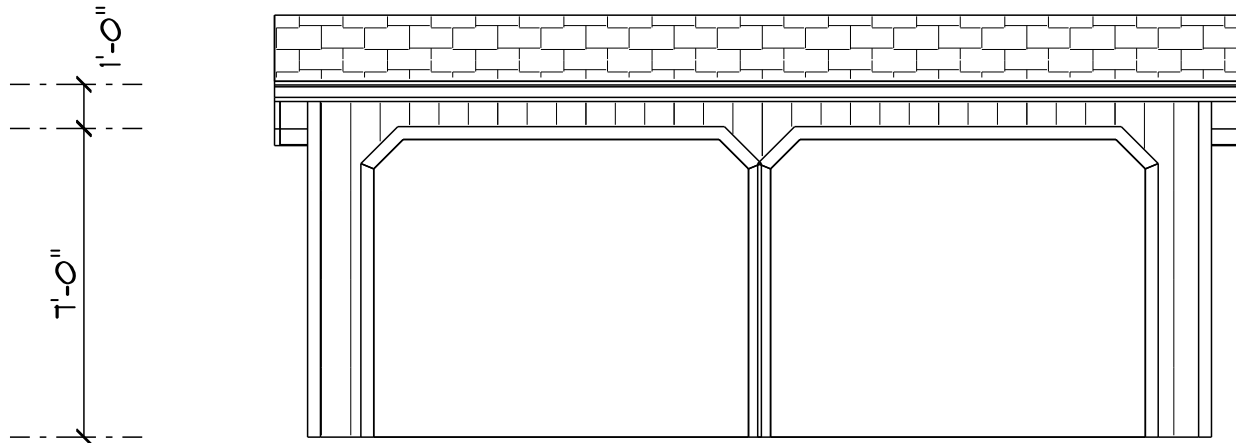

Plan View

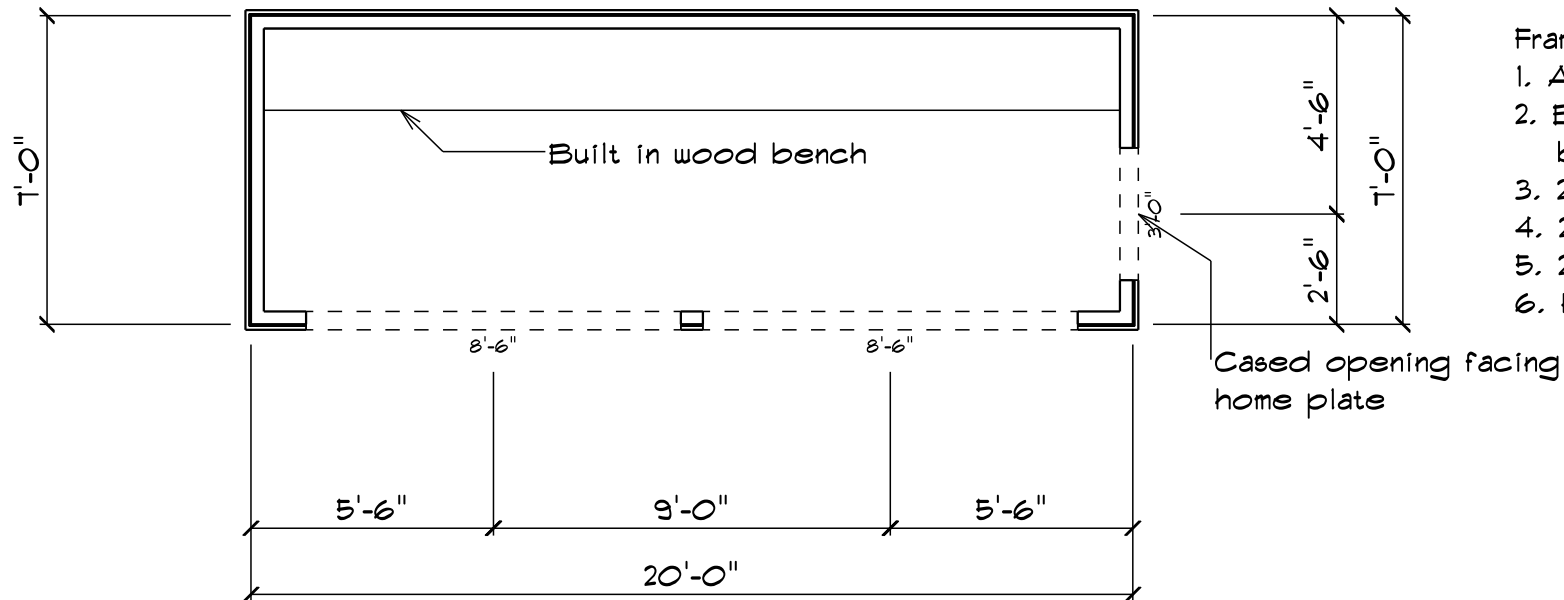

Side Elevation

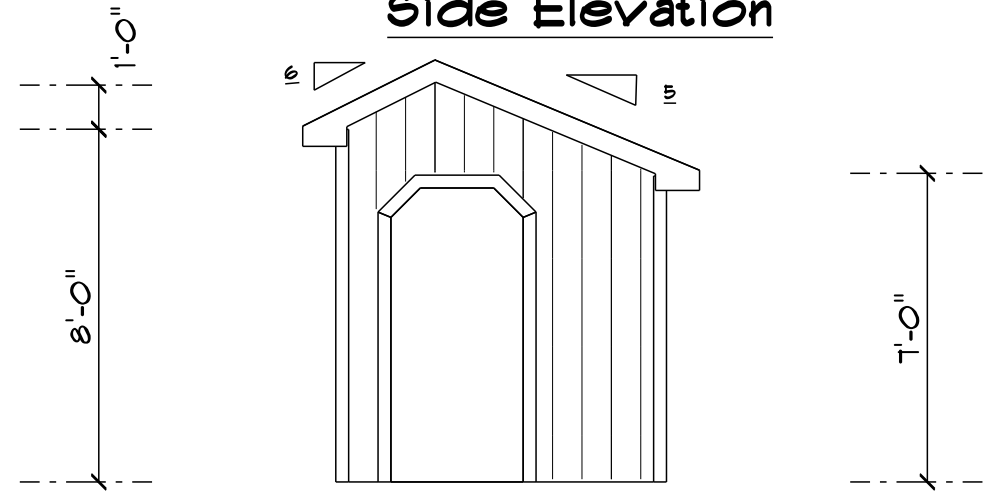

Framing Notes

1. All fasteners to be corrosion resistant
2. Bottom plates to be Pressure Treated 2x4 bolted to concrete slab
3. 2x4 16" o.c. walls with double top plates
4. 2x6 rafters attached at plates w/ H2.5a ties
5. 2x4 Collar ties at 4' o.c.
6. Header at front to be double 2x10 continuous